

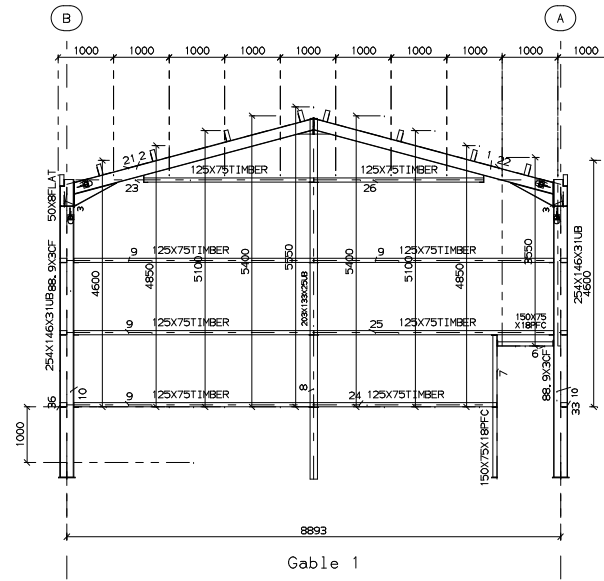


SECTION

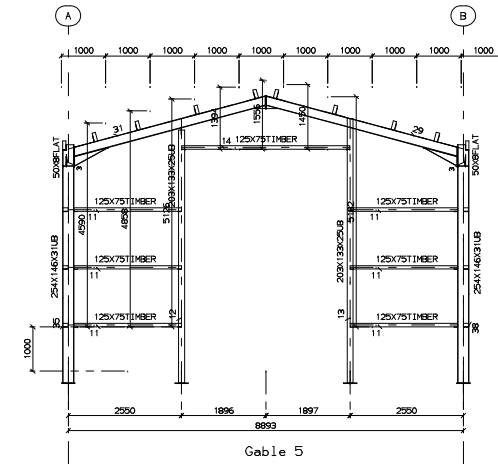

Gable 1

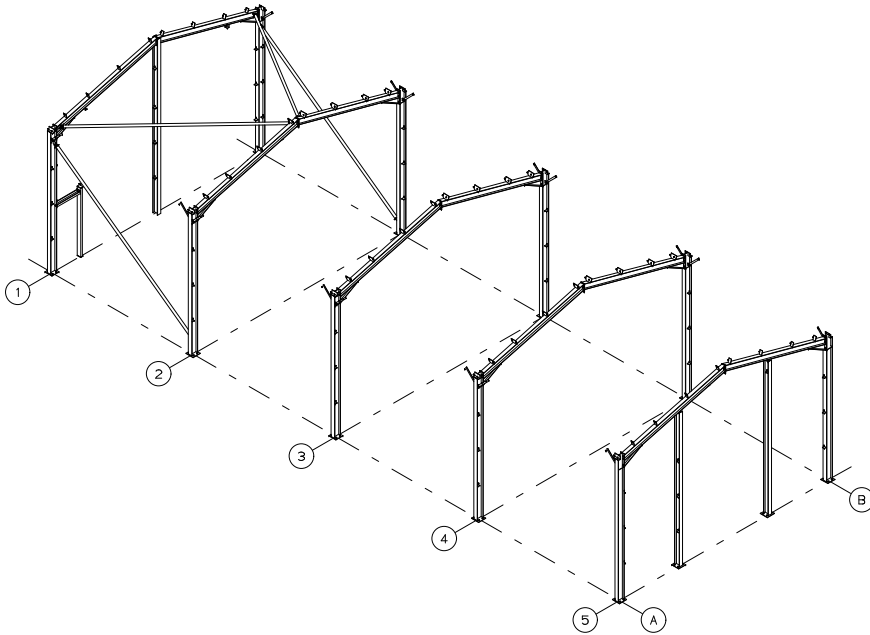

Gable 5

MARKING PLAN

WELDER 1			WELDER 2			GENERAL NOTES:			CLIENT			DRAWN . 01/10/15						
									PROJECT 30X80			CHECKED PDR 01/10/15						
									TITLE SUPPLY ONLY			SCALE NTS		JOB No PR2613		DWG No. MP01		REV
REV	BY	DATE	DETAILS															