


18350

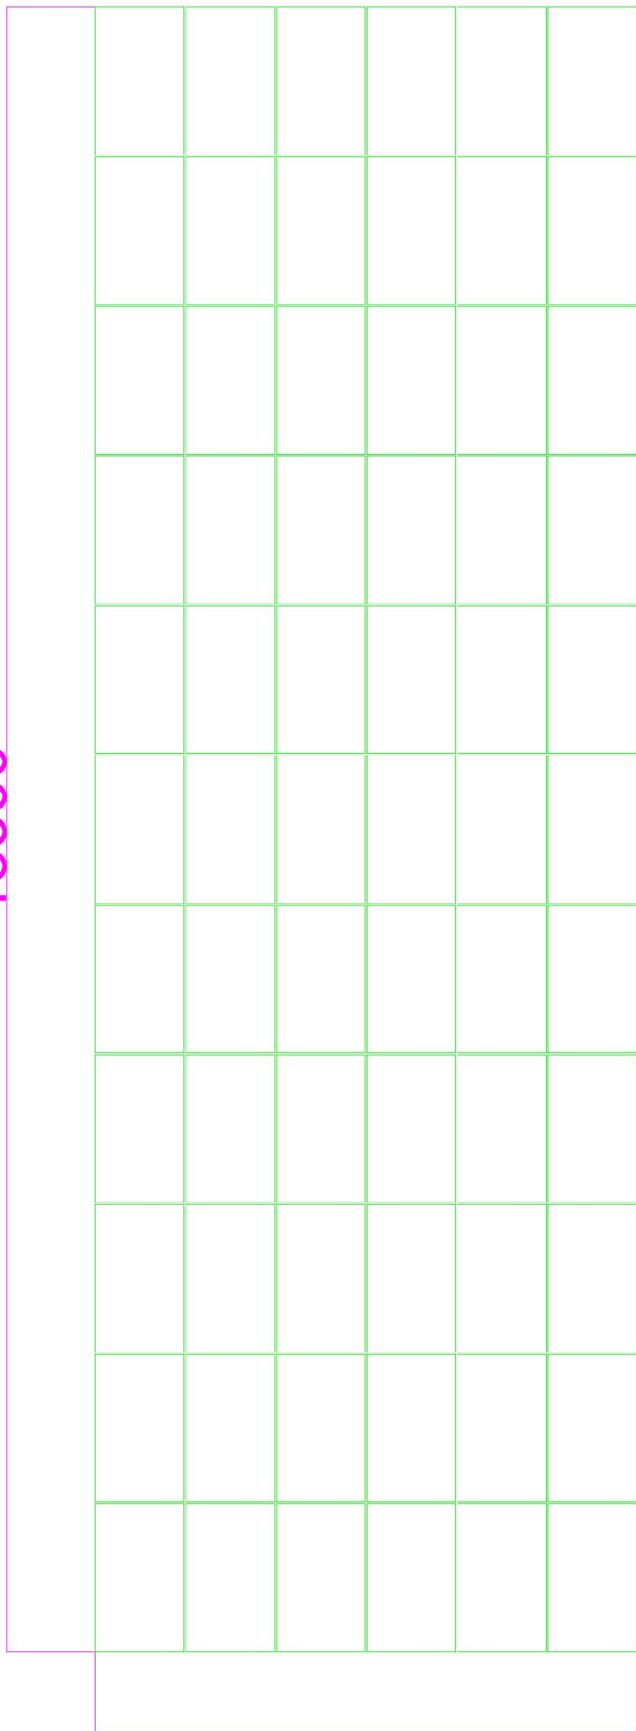

6040

BARN 3

66x YINGLI YL250P-29b = 16.5kWp

1x SAMIL SL15TL (INV 3)



WWW.SOLINIUM.COM
Unit 2 The Valley Centre, High Wycombe, Bucks, HP13 6EQ
Tel : 0800 8527474 Fax : 01494 455577
PROJECT

TITLE	BARN-3 SOLAR PV SYSTEM ARRAY LAYOUT		
SCALE	NTS	DRAWN BY	AH
DATE	09/08/13	CAD REF	
DRAWING NO.		REVISION NO.	
Project Ref: 10103			A